


ILLUSTRATION TO LEGAL DESCRIPTION

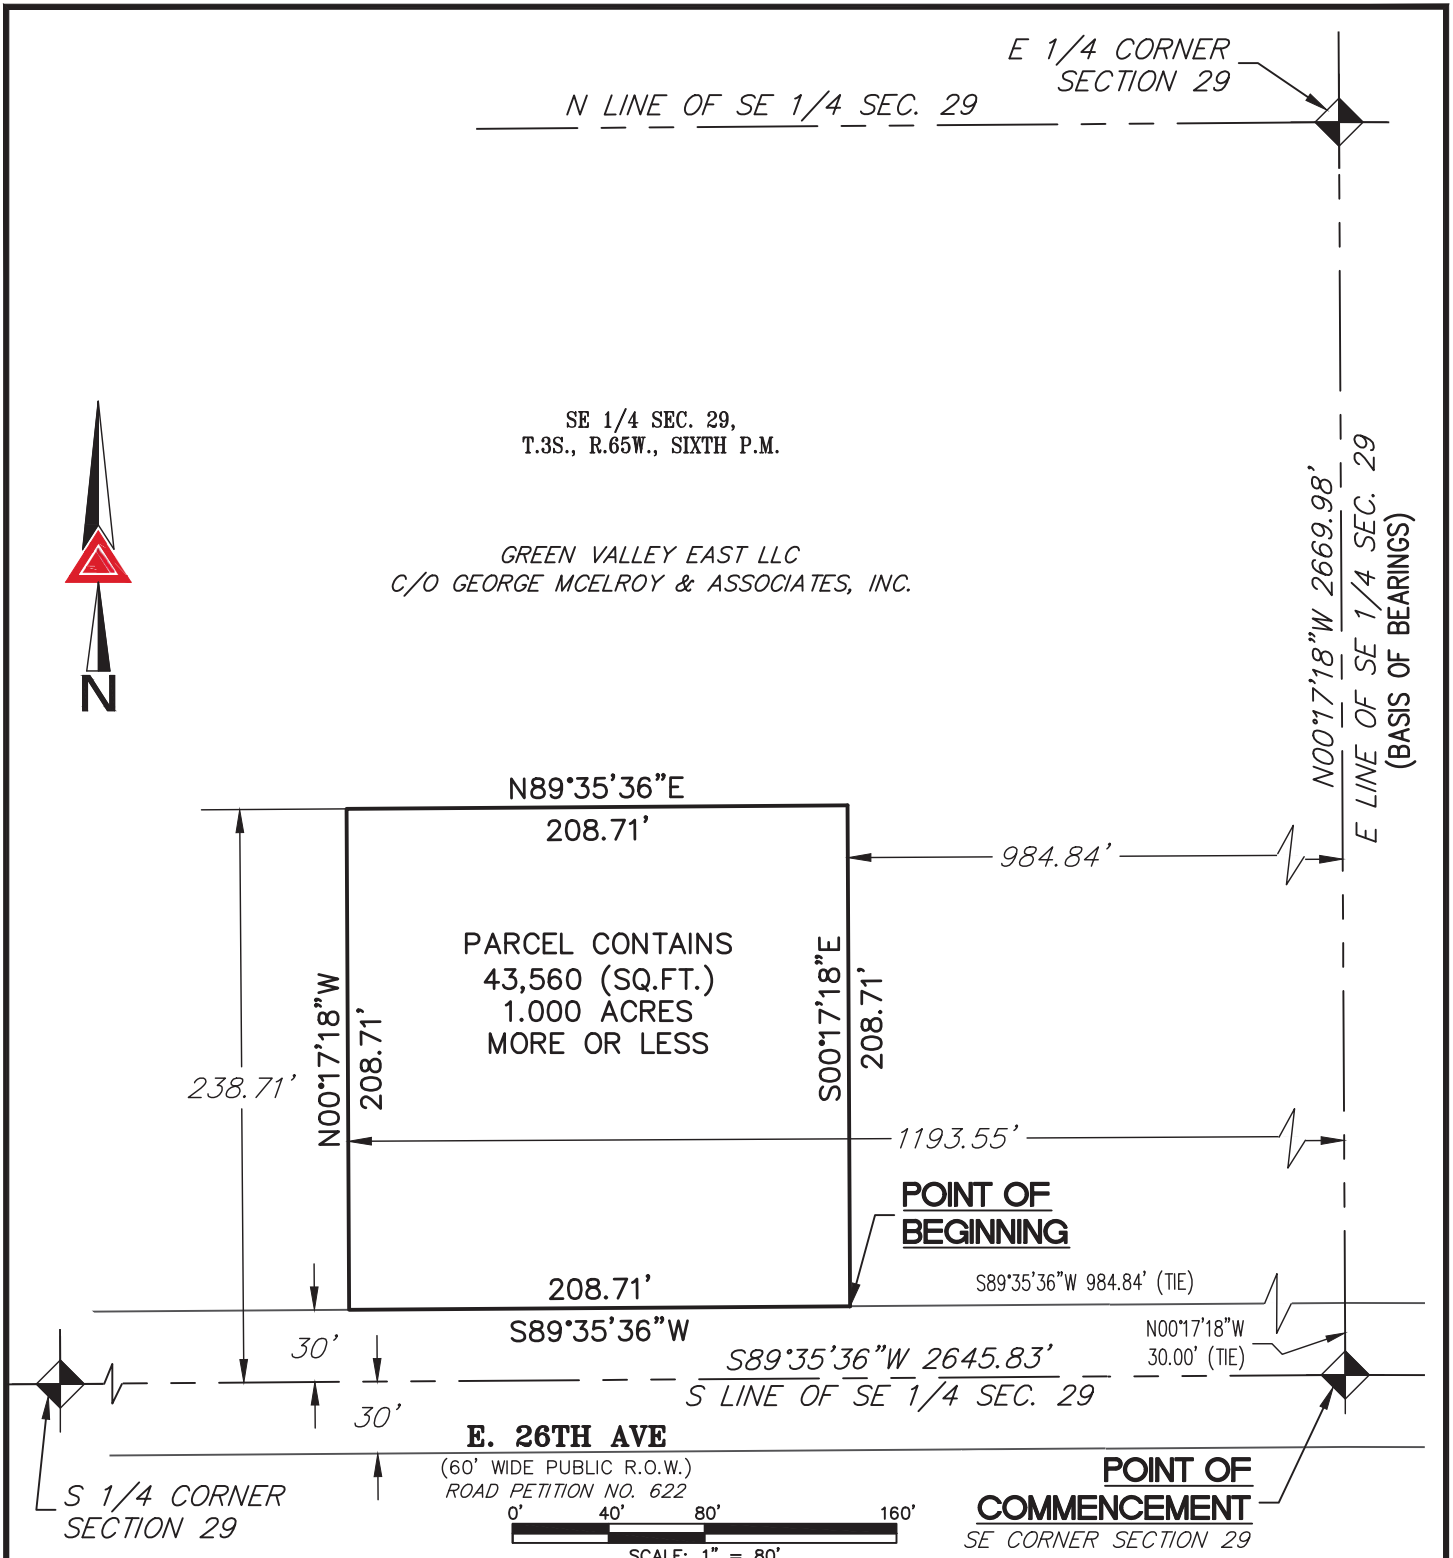

NOTE: THIS DRAWING DOES NOT REPRESENT A MONUMENTED LAND SURVEY AND IS ONLY INTENDED TO DEPICT THE ATTACHED LEGAL DESCRIPTION.

PATH: Q:132418-02\DWG\EXHIBITS\
 DWG NAME: Directors Parcel (GVA)
 DWG: RDR CHK: DED
 DATE: 3/22/2019
 SCALE: 1" = 80'

AZTEC
CONSULTANTS, INC.

300 East Mineral Ave,
Suite 1
Littleton, Colorado 80122
Phone: (303)713-1898
Fax: (303)713-1897
www.aztecconsultants.com

EXHIBIT
 SE 1/4 SEC. 29, T3S, R65W, 6TH P.M.
 ADAMS COUNTY, COLORADO

JOB NUMBER 136618-02 2 OF 2 SHEETS